


KRYSTAL SQUARE

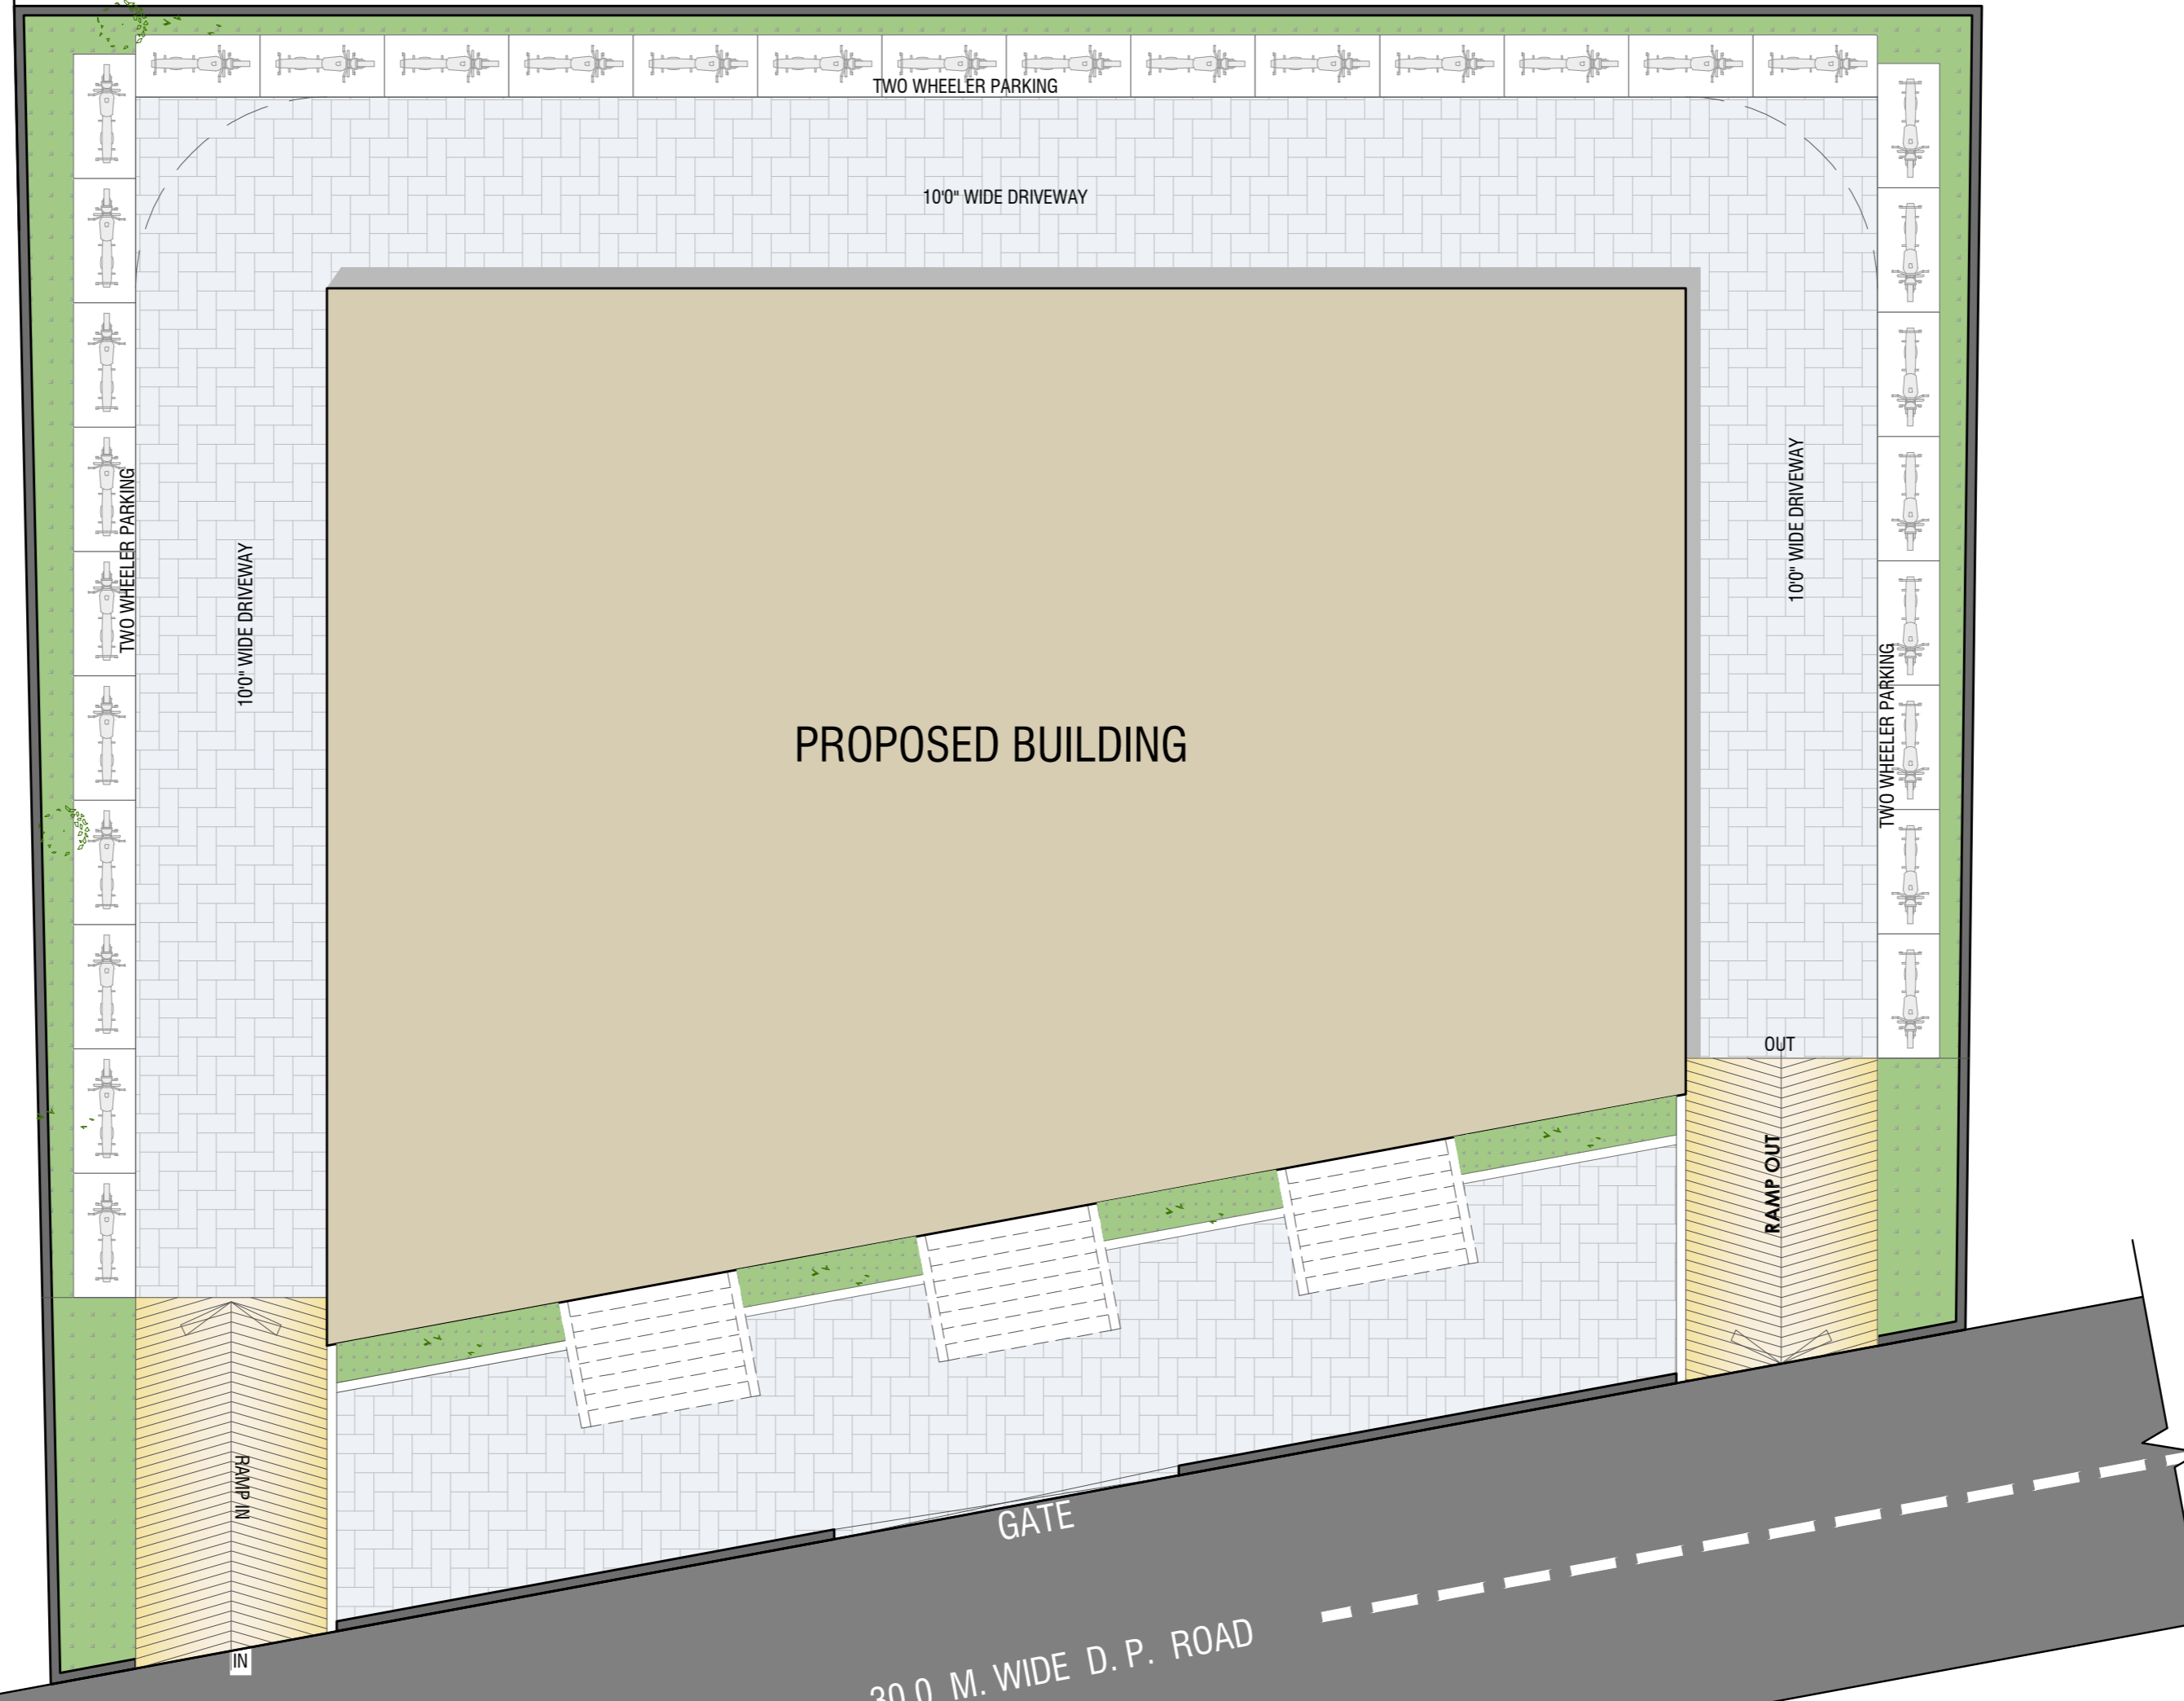

PROPOSED BUILDING

30.0 M. WIDE D. P. ROAD

GATE

RAMP IN

RAMP OUT

OUT

TWO WHEELER PARKING

TWO WHEELER PARKING

100' WIDE DRIVEWAY

100' WIDE DRIVEWAY

100' WIDE DRIVEWAY

TWO WHEELER PARKING

SITE PLAN



PROPOSED BUILDING AT R. S. NO.103/3/3 (PART), 'E' WARD,
NAGALA PARK KOLHAPUR, **FOR RAYSONS CONSTRUCTIONS.**

SANJEEV .G . PUJARI. B.ARCH .A.I.I.A.,
ARCHITECT AND INTERIOR DESIGNER ,
OMEGA TOWERS,
1888'E' RAJARAMPURI, 9TH LANE,
KOLHAPUR-416008. MOB. 09423041608.
email : sanjeevpujari@yahoo.com