




BASEMENT FLOOR PLAN

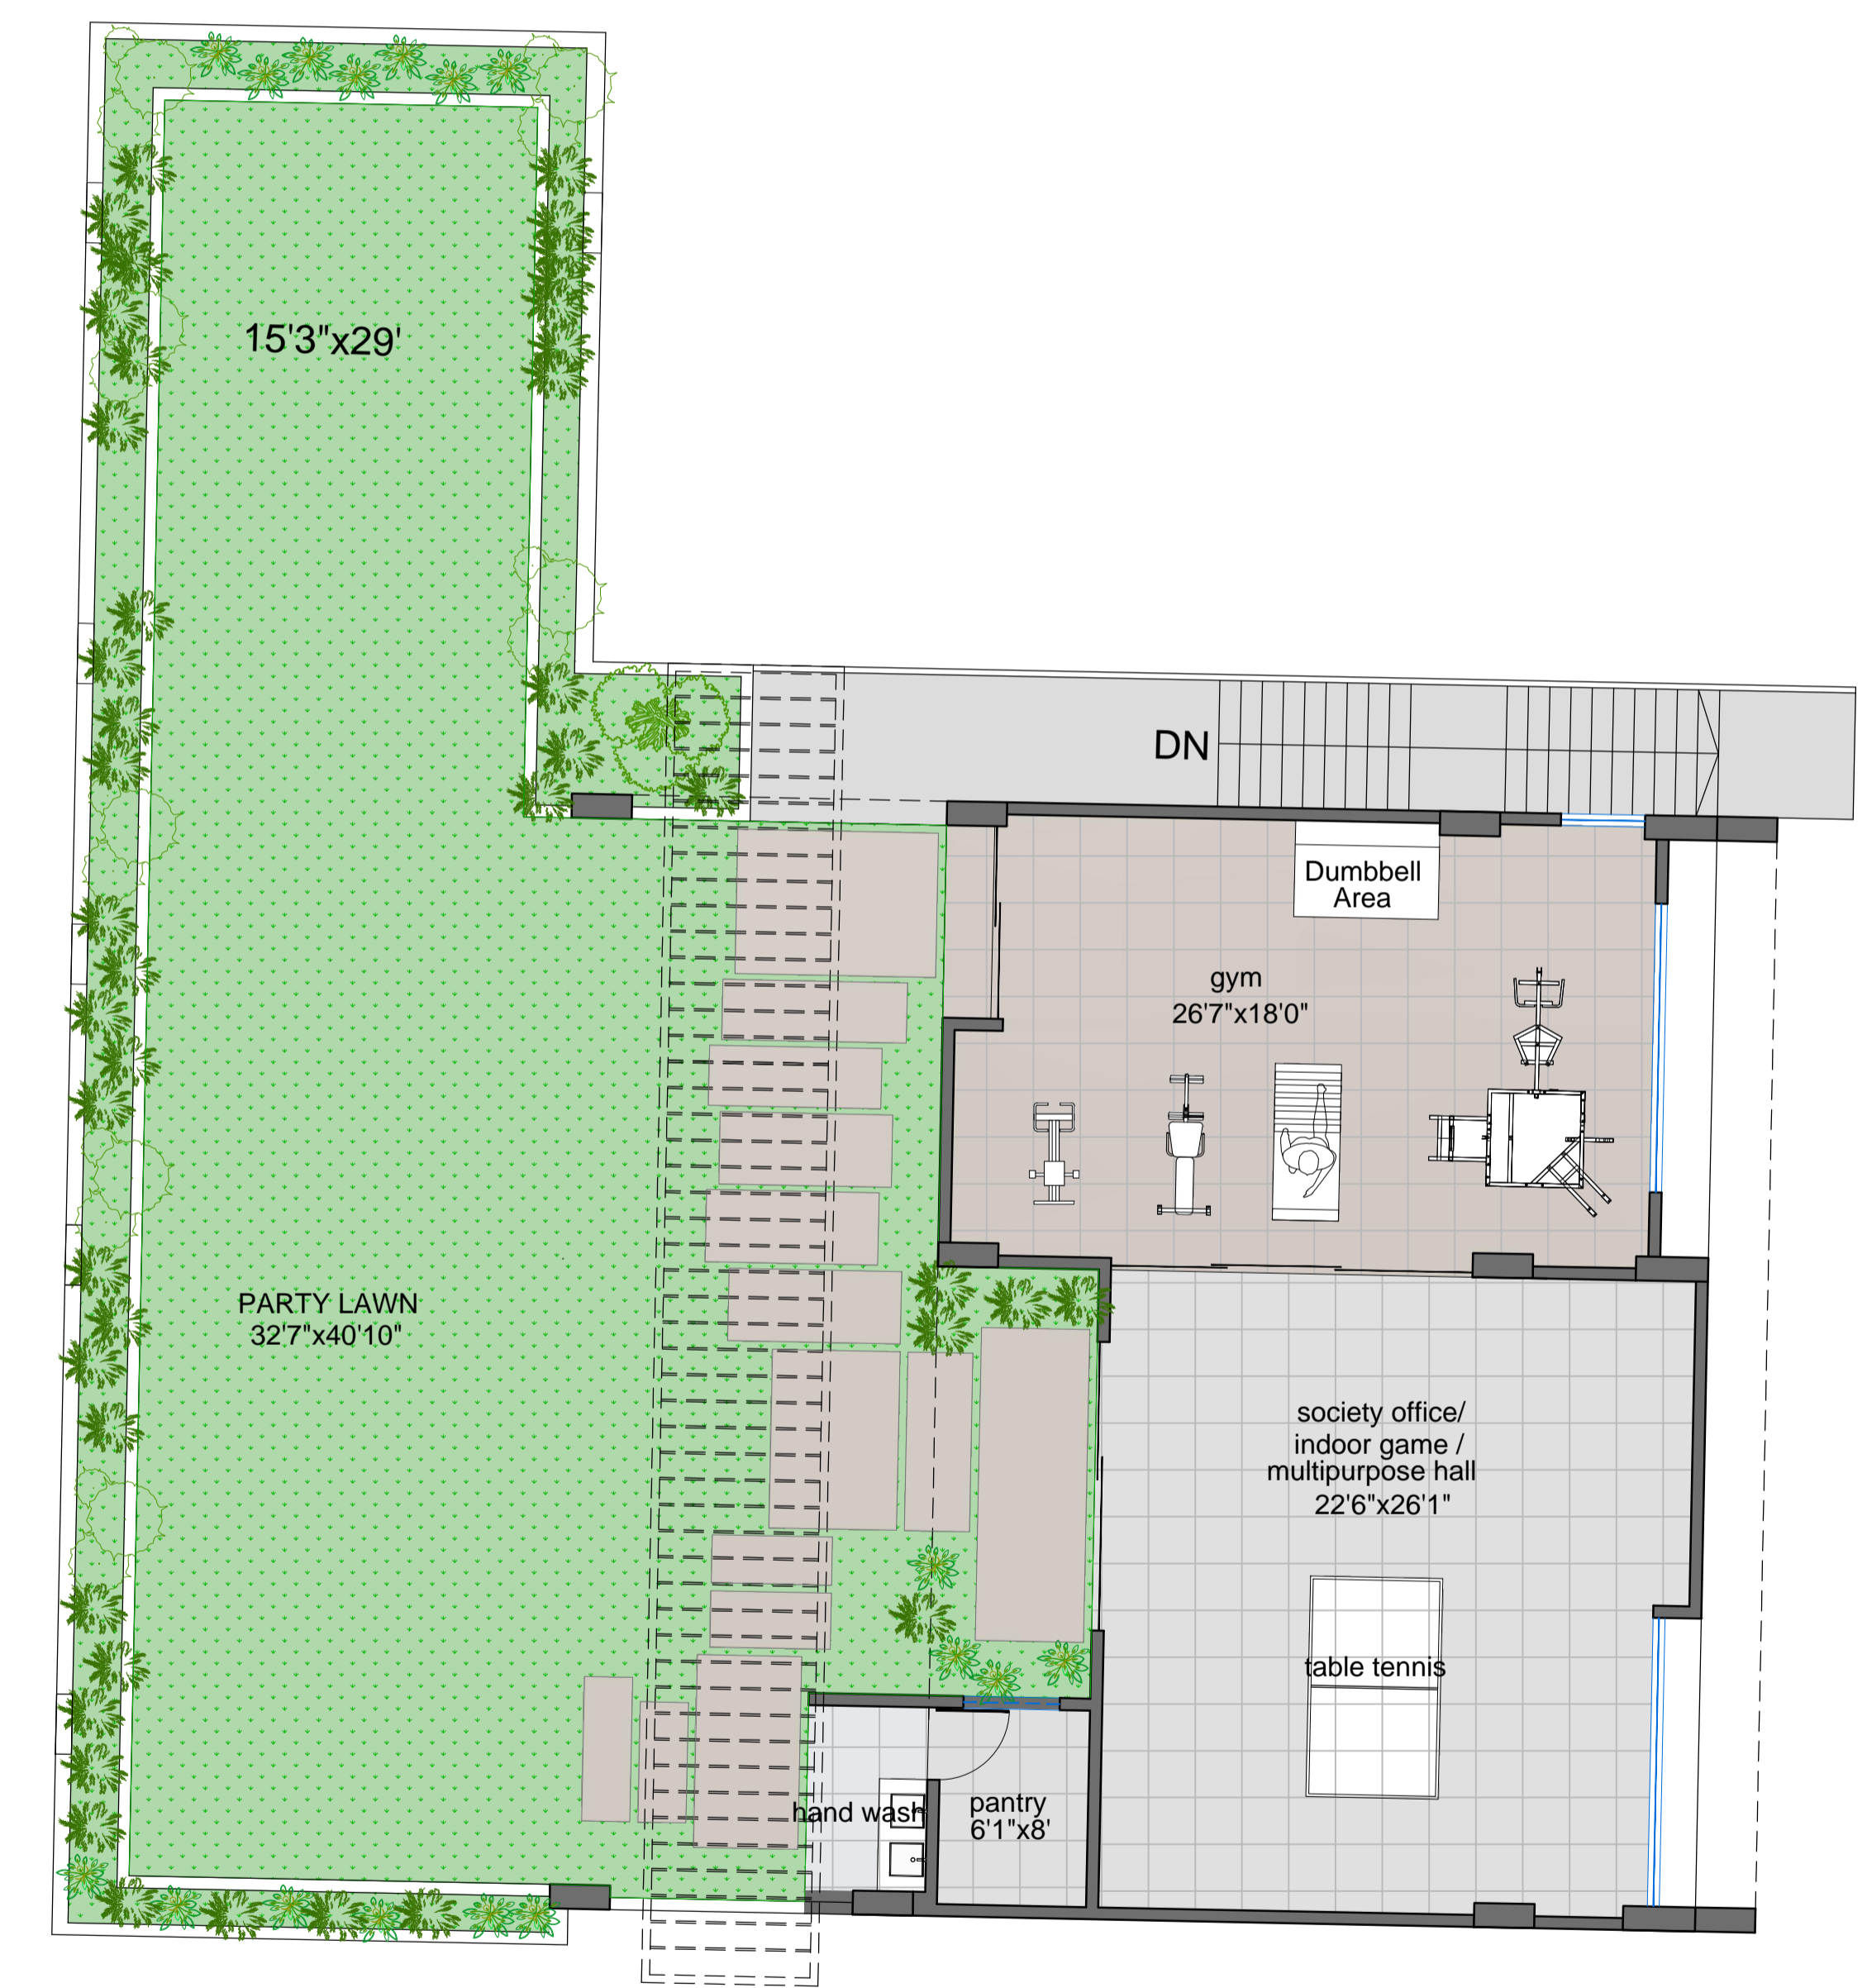

FIRST FLOOR PLAN

PROPOSED RESIDENTIAL / COMMERCIAL BUILDING 'SYKES ONE' AT SYKES EXTENSION, KOLHAPUR.

CLUB HOUSE PLAN

